



TYPICAL ROAD SECTION

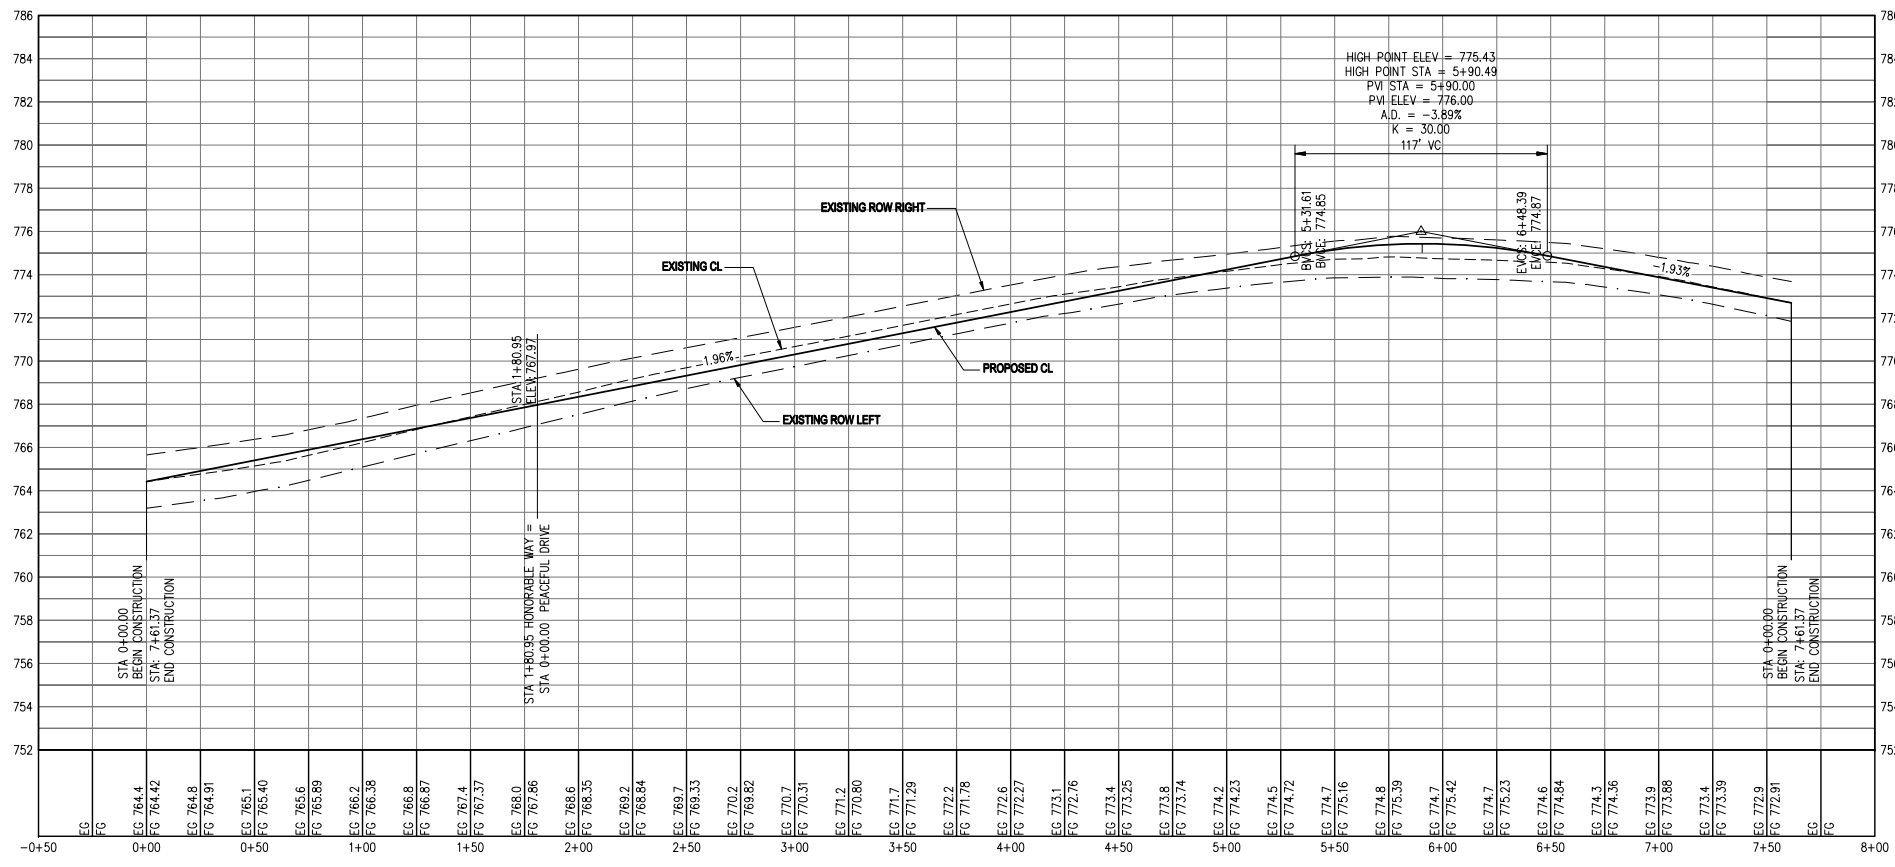

HONORABLE WAY -0+50.00 - 8+00.00

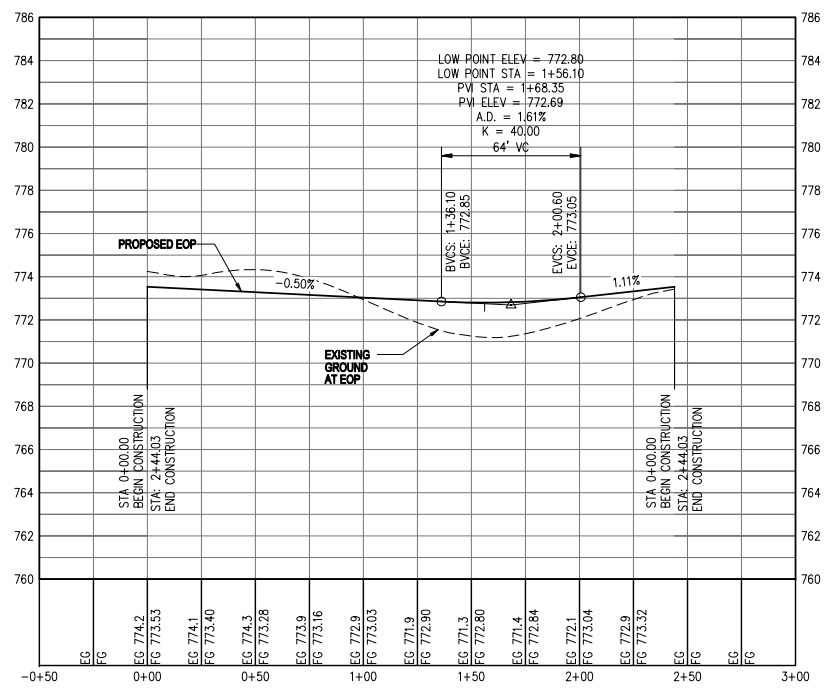

HONORABLE WAY culdesac eop -0+50.00 - 3+00.00

DRAWING SCALES

HORIZONTAL: 1"=40'
VERTICAL: 1"=4'

STREET PLAN & PROFILE

HONORABLE WAY

AUSTIN COMMUNITY COLLEGE - DFTG 2421

DRAWN BY:
F. MORENO