
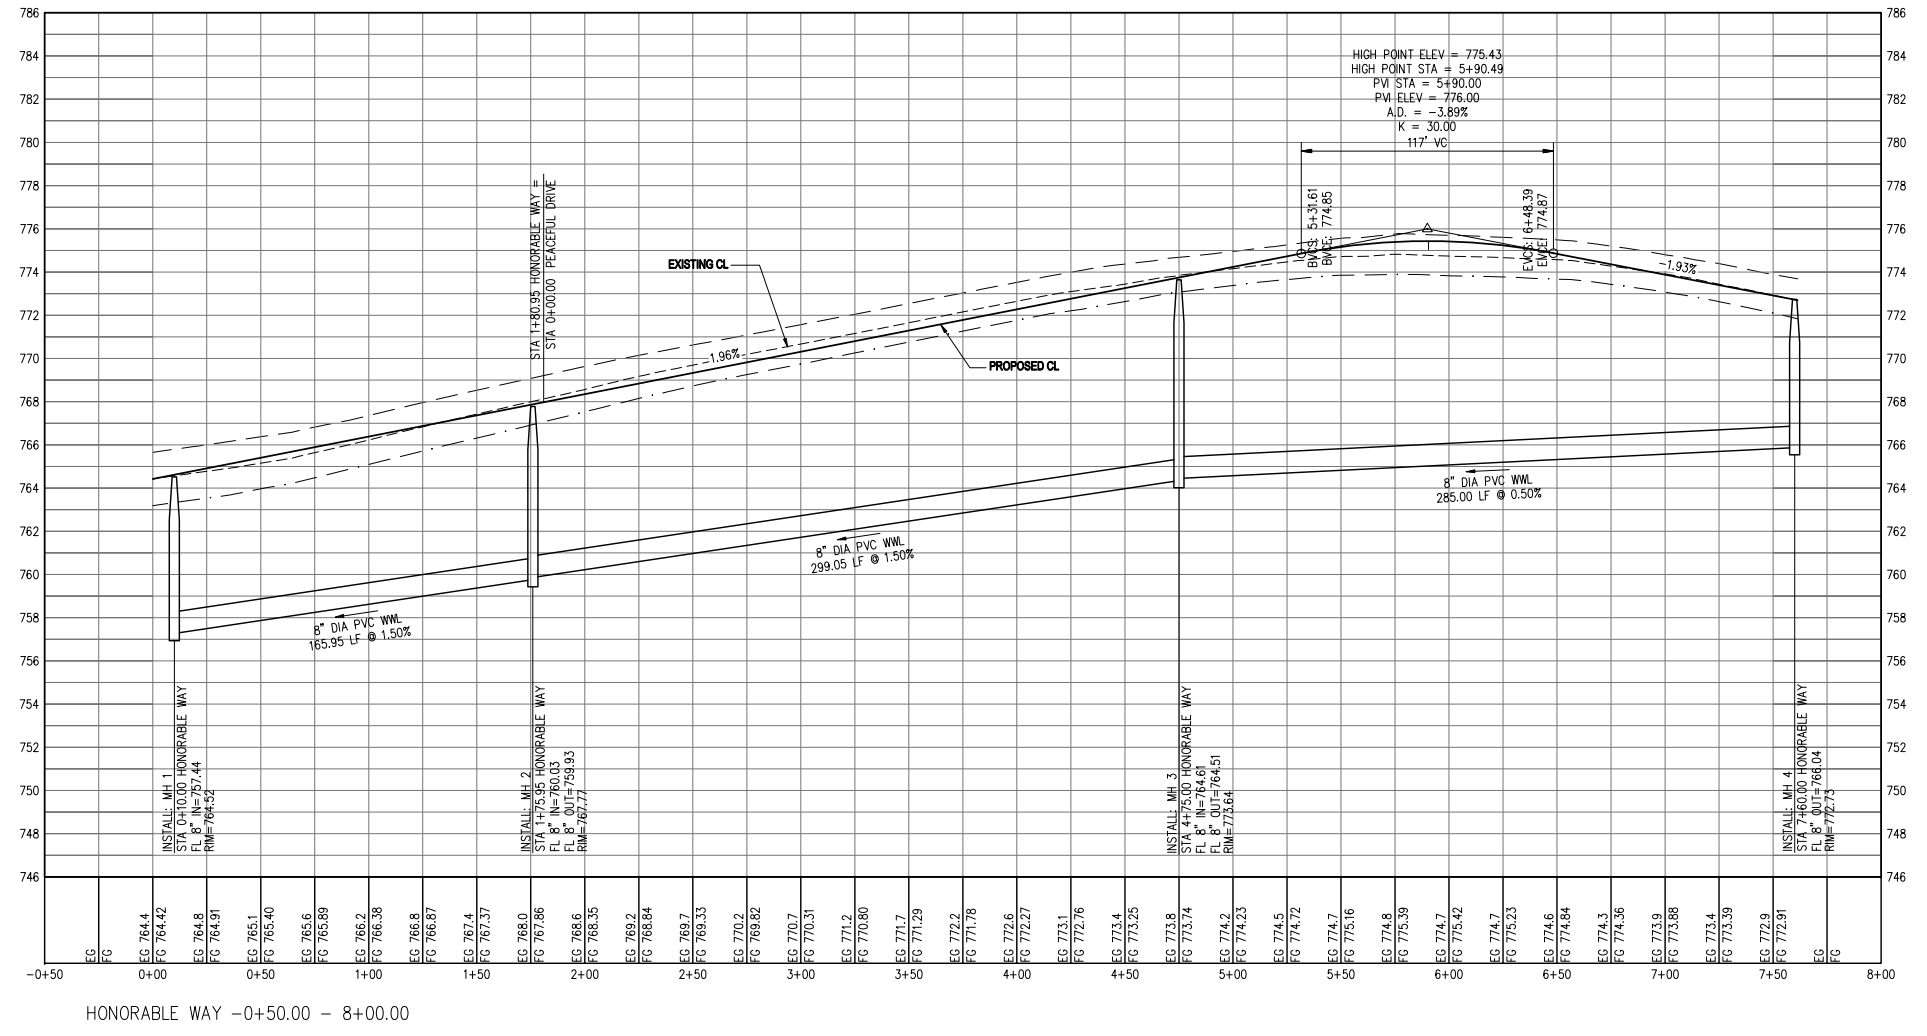


DRAWING SCALES  
 HORIZONTAL: 1"=40'  
 VERTICAL: 1"=4'

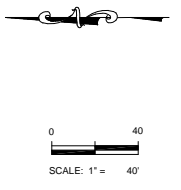

HONORABLE WAY -0+50.00 - 8+00.00

# WASTEWATER PLAN & PROFILE

## HONORABLE WAY

AUSTIN COMMUNITY COLLEGE - DFTG 2421

DRAWN BY:  
 F. MORENO

SHEET  
 1 of 1